


EXTERIOR BUILDING NOTES:

- OVERALL HEIGHT IS 11'-2 3/4" (NOMINAL)
- PERIMETER WALLS ARE 4 3/8", CONSISTING OF 3/8" STEEL PLATE, 2" 1 LB POLYSTYRENE FOAM, 1 1/2" EXTRUDED POLYSTYRENE TIGHT TOLERANCE FOAM WITH 2 1/2"X2 1/2"X3/8" STEEL TUBE FRAMING WITH 18 GA GALVANNEALED STEEL INTERIOR INTERIOR WALL PANELS ARE 3", 3-PLY, S/S S= 18 GA GALVANNEALED STEEL INTERIOR STANDING SEAM ROOF
- CEILING HEIGHT IS 7'-2" ABOVE FINISHED FLOOR
- APPLICATION:
EXTERIOR BUILDING
- COLORS
INTERIOR WALLS AND CEILING: CHAMPAGNE(CREAM)
EXTERIOR WALLS & STEEL BASE: DMI STONE
ROOF EXTERIOR: DMI SPARTAN BRONZE
DOORS: DMI SPARTAN BRONZE
WINDOWS: DMI STONE
TRIM: DMI SPARTAN BRONZE
DIAMOND PLATE FLOOR: GALVANIZED
- STANDARD HEIGHTS:
SWITCH HEIGHT IS 46" ABOVE FINISHED FLOOR TO CENTER
WINDOW HEIGHT IS 42" ABOVE FINISHED FLOOR TO BOTTOM SILL.
HVAC MOUNTING HEIGHT:
6" ABOVE FINISHED FLOOR

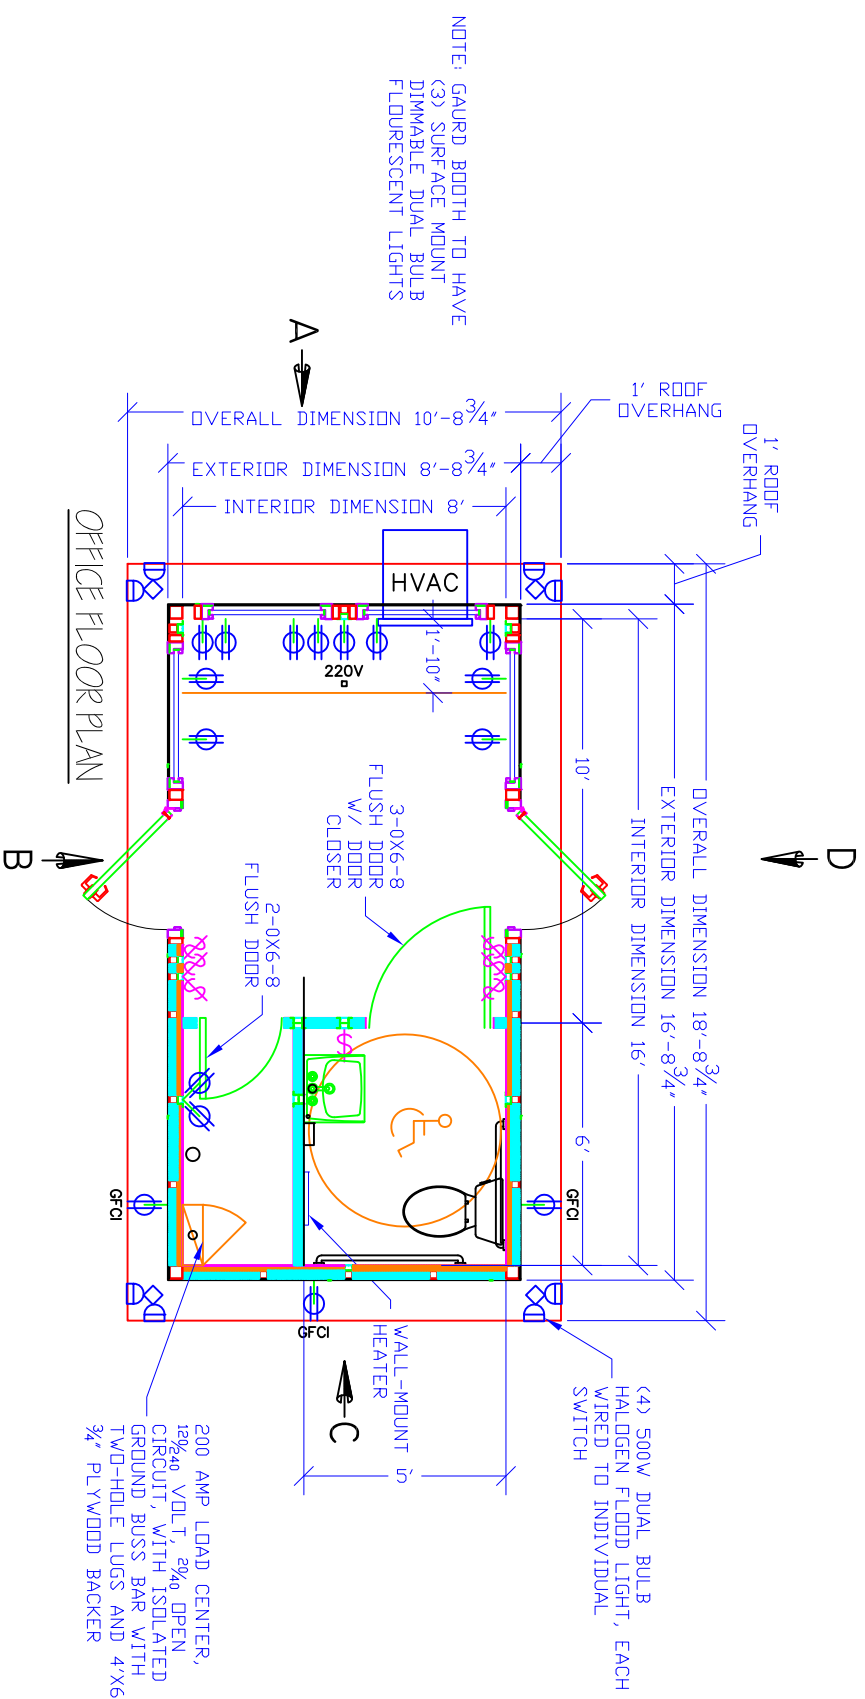

LEGEND

↑	TELE/DATA PREP
⚡	SWITCH
⚡	DUPLEX RECEPTACLE
◻	WINDOW
◻	DOOR

11752 LEVEL 5 BULLET RESISTANT GARD BOOTH

THIS DRAWING IS THE PROPERTY OF PANEL-BUILT, INC. AND MAY NOT BE USED WITHOUT EXPRESS WRITTEN PERMISSION OF PANEL-BUILT, INC. ALL INFORMATION SHOWN ON THIS DRAWING IS THE PROPERTY OF PANEL-BUILT, INC. AND MAY NOT BE USED IN WHOLE OR PART WITHOUT SPECIFIC WRITTEN PERMISSION OF PANEL-BUILT, INC.

PANEL BUILT
INCORPORATED

JOB NUMBER:
DATE: 10-12-2012

DRWN BY: SS CHK'D BY: J.W. PAGE: 1 OF 1