


CLEAR WIDTH @ 36"
TREAD WIDTH @ 42"

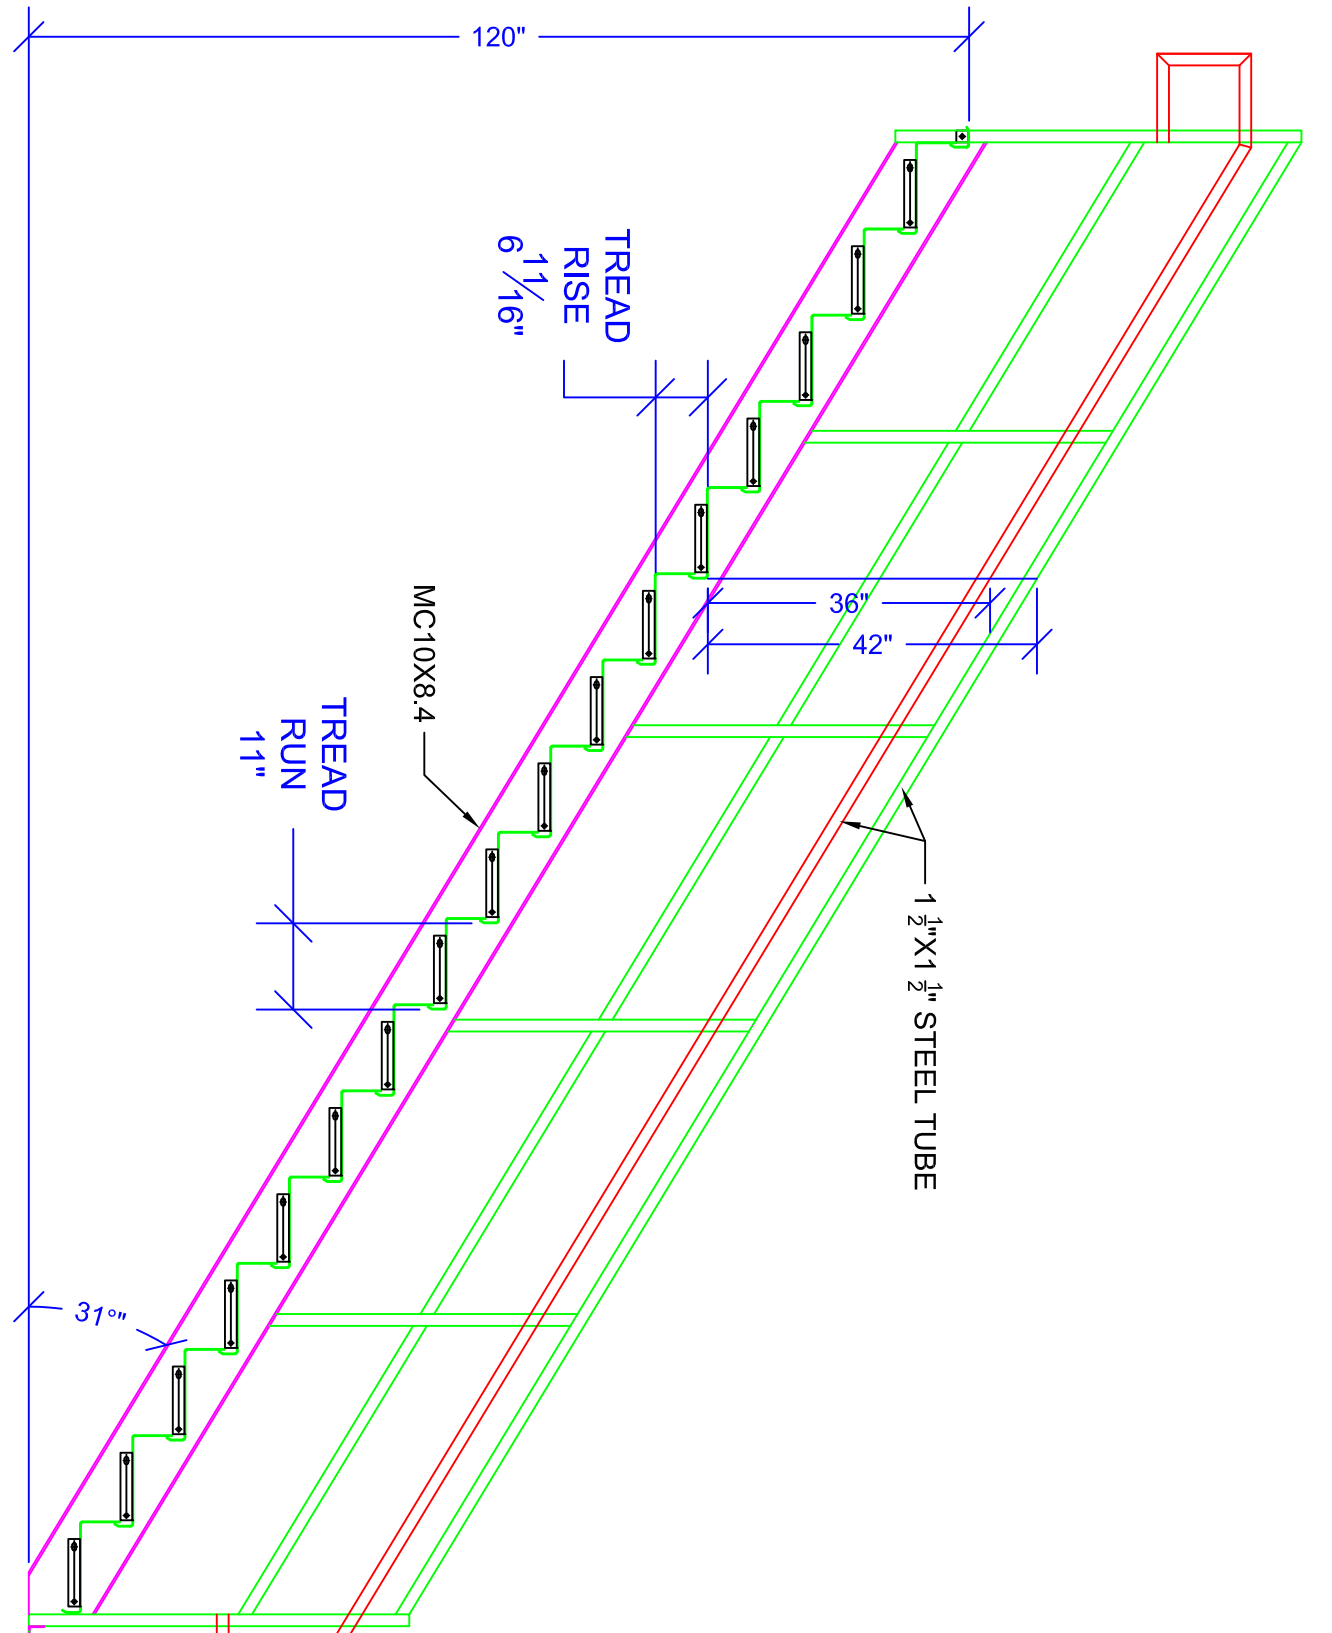

TREAD RISE
6 1/16"

TREAD RUN
11"

MC10X8.4

1 1/2 X 1 1/2 STEEL TUBE

MEZZANINE DECKING
J429 GRADE 5, 7/8" X 3" BOLT WITH (2) FLAT WASHERS AND (1) LOCK WASHER WITH HEX NUT

ATTACH TREADS TO STRINGERS USING GRADE 5, 7/8" X 1 1/2" BOLTS WITH NUT, (2) FLAT WASHERS, (1) LOCK WASHER AND NUT (4 PER TREAD)

1/2" X 4 1/2", 2 3/4" MIN. EMBED. WEDGE ANCHOR (1 PER STRINGER)

EXISTING CONCRETE FLOOR

36"


12"

42"

1 1/2 X 1 1/2 STEEL TUBE

12"

36"

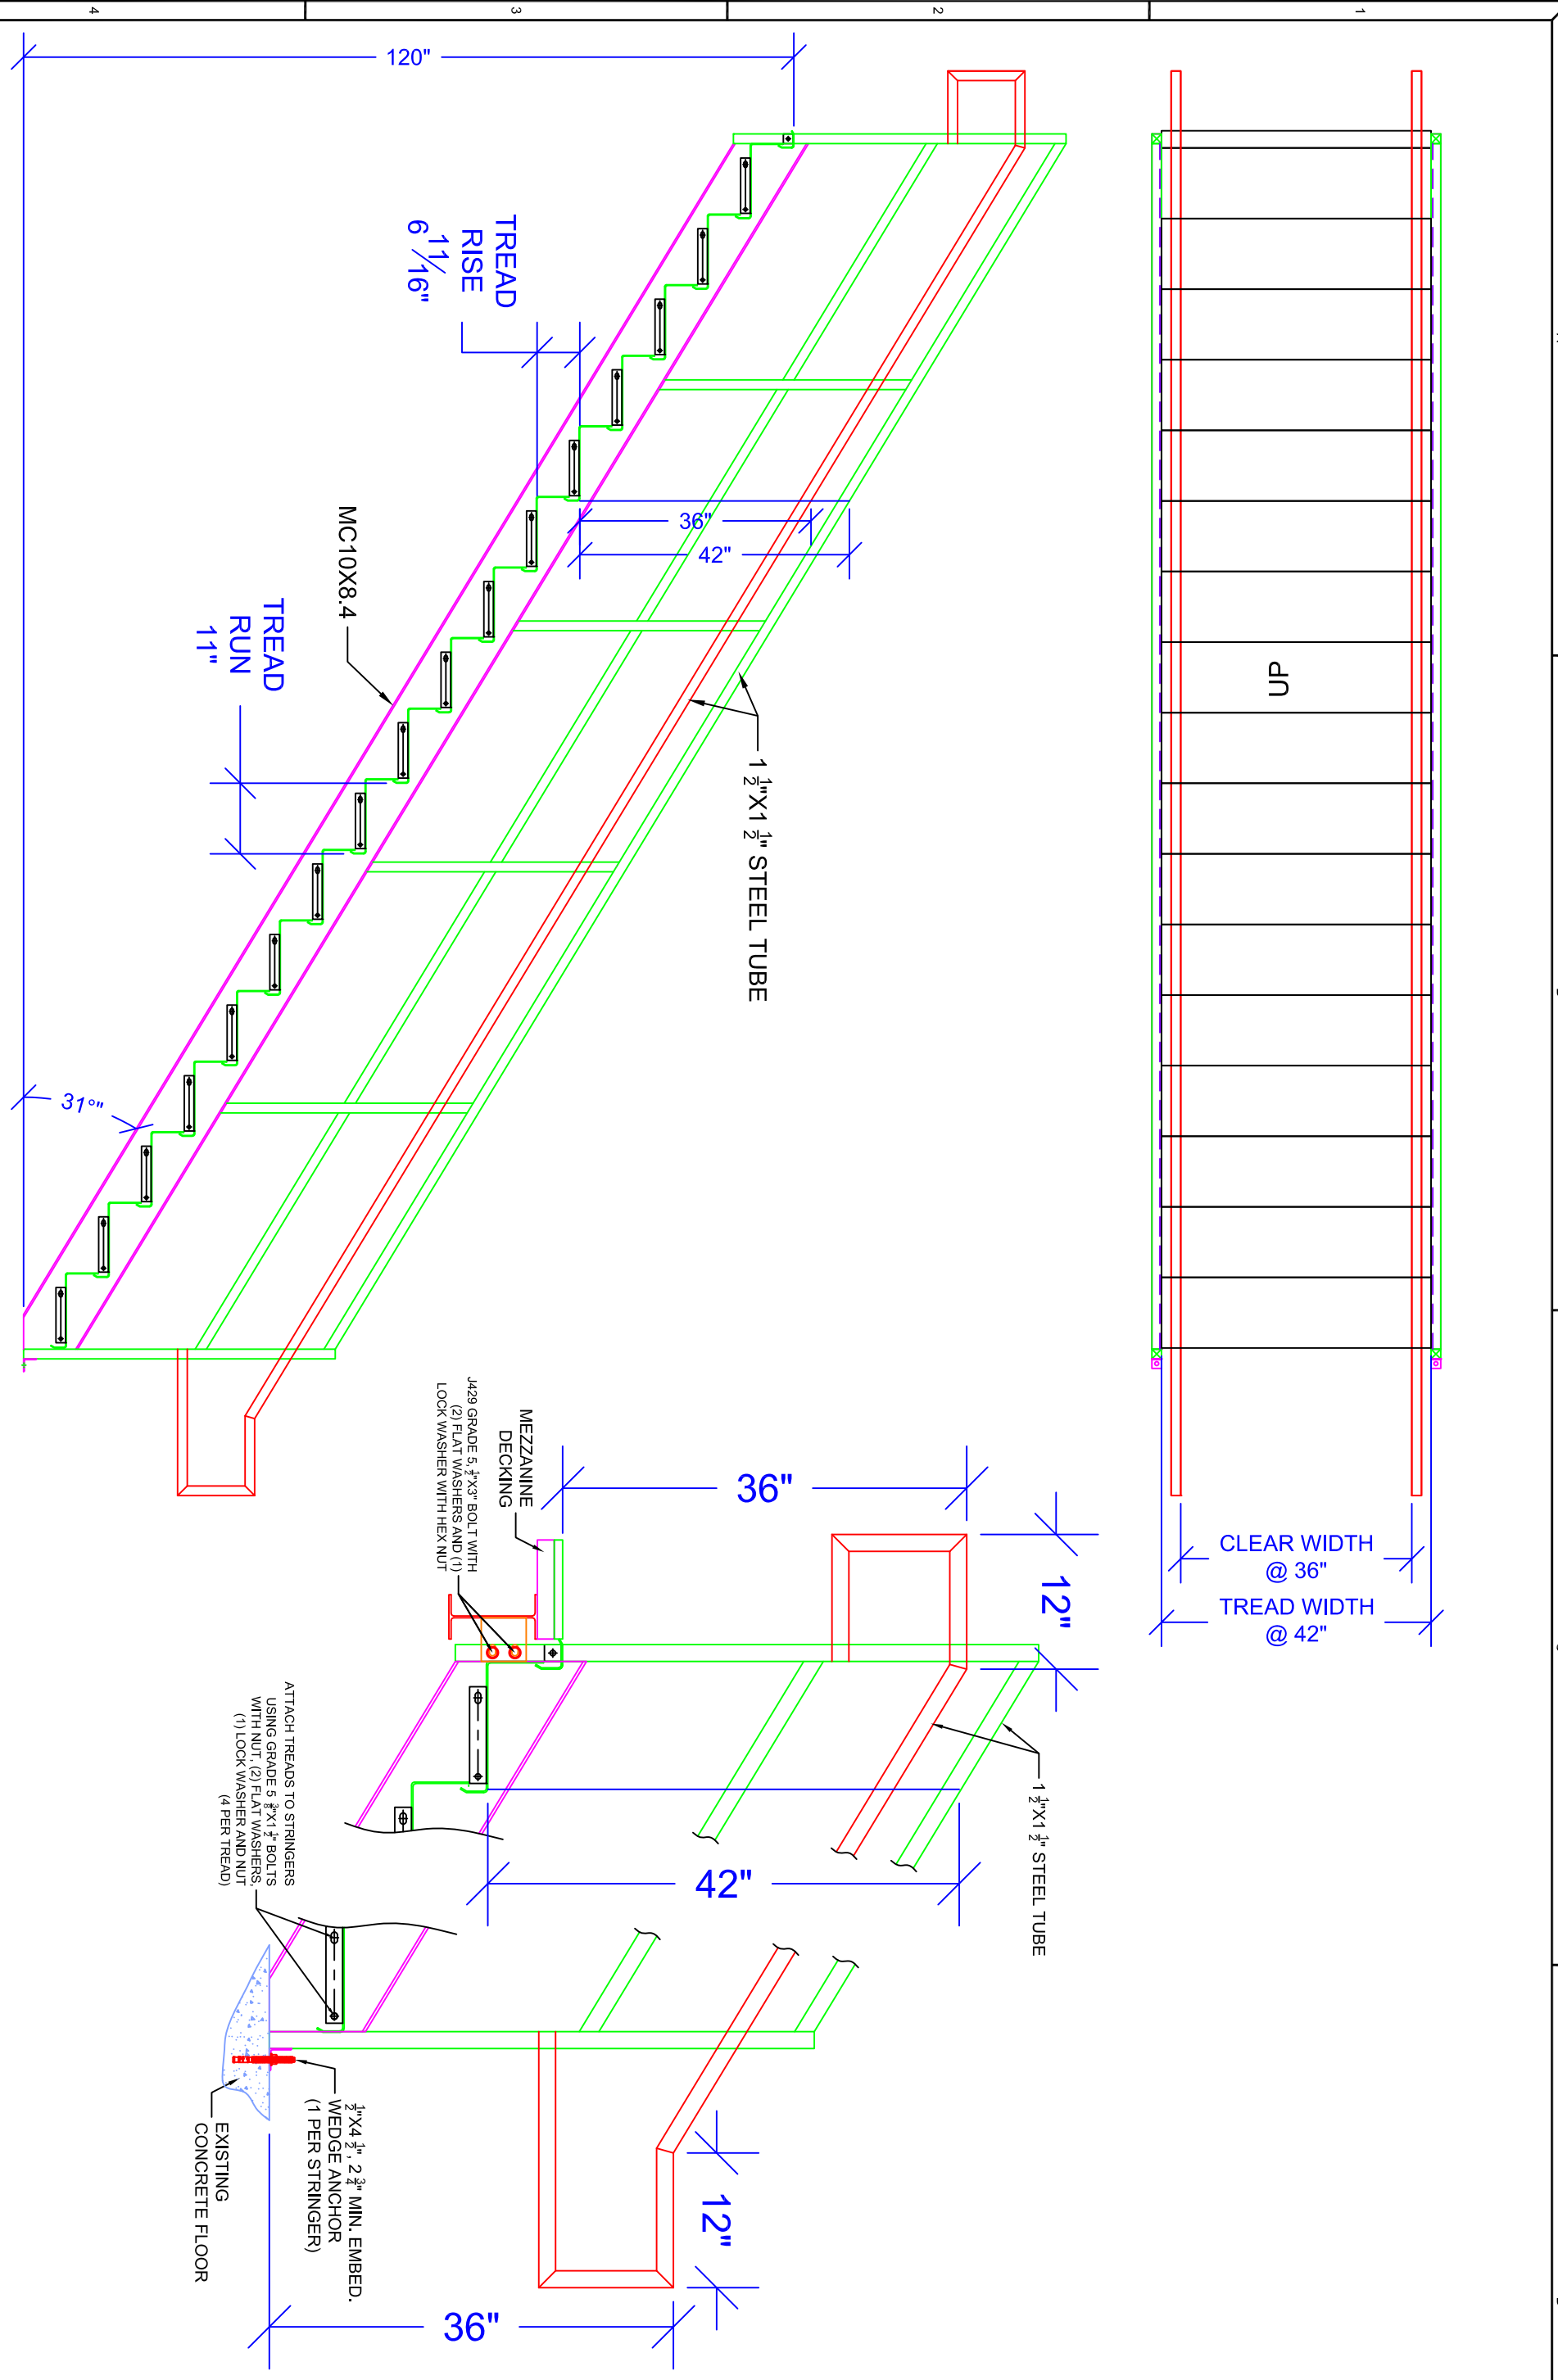

PANEL BUILT INCORPORATED

302 BEASLEY STREET
BLAIRSVILLE, GA 30512
CONTACT US AT 800-636-3873 OR www.panelbuilt.com

THIS DRAWING IS THE PROPERTY OF PANEL-BUILT, INC. AND MAY NOT BE USED WITHOUT EXPRESS WRITTEN PERMISSION OF PANEL-BUILT, INC. ALL INFORMATION SHOWN ON THIS DRAWING IS THE PROPERTY OF PANEL-BUILT, INC. AND MAY NOT BE USED IN WHOLE OR PART WITHOUT SPECIFIC WRITTEN PERMISSION OF PANEL-BUILT, INC.

DEALER:
XXXXXXXXXX

CUSTOMER:
XXXXXXXXXX

JOB NUMBER: XXXX
DRAWN BY: XXXX
CHECKED BY: XXXX
DATE: XXXX

LEGEND	
	TELEDATA PREP
	SWITCH
	DUPLEX RECEPTACLE
	WINDOW
	DOOR
	EXTENDED COLUMN
	COLUMN
	BEAM (STRUCTURAL)
	COLD ROLLED MEMBER
	1-1/2 X 1-1/2 X 11 GA PALLING
	K-SERIES BAR JOIST

PAGE: S-1

LENGTH ± 1/8", > 10'-0" ± 1/4"
HOLES ± 1/16"